

Patch by DMX



DutchGuy Design

thedutchguy@me.com

+31-6-22235734

Project:
Roadburn 2023
Project Date:
2023-04-18

Location / venue:
Tilburg, 013, Koepelhal, Terminal

Version:
071
Date:
2023-03-30

DMX	ID	FIXTURE				
adress	channel	fixture	manufacturer	type	mode	footprint *
1 .	1	1101	Chauvet	Maverick Mk2 Wash	standard/control = single	68 .
1 .	69	1102	Chauvet	Maverick Mk2 Wash	standard/control = single	68 .
1 .	137	1103	Chauvet	Maverick Mk2 Wash	standard/control = single	68 .
1 .	205	1104	Chauvet	Maverick Mk2 Wash	standard/control = single	68 .
1 .	273	2101	Chauvet	Maverick Mk2 Spot	32 channel . .	32 .
1 .	305	2102	Chauvet	Maverick Mk2 Spot	32 channel . .	32 .
1 .	337	2103	Chauvet	Maverick Mk2 Spot	32 channel . .	32 .
1 .	369	2104	Chauvet	Maverick Mk2 Spot	32 channel . .	32 .
2	1	1105	Chauvet	Maverick Mk2 Wash	standard/control = single	68 .
2	69	1106	Chauvet	Maverick Mk2 Wash	standard/control = single	68 .
2	137	1107	Chauvet	Maverick Mk2 Wash	standard/control = single	68 .
2	205	1108	Chauvet	Maverick Mk2 Wash	standard/control = single	68 .
2	273	2105	Chauvet	Maverick Mk2 Spot	32 channel . .	32 .
2	305	2106	Chauvet	Maverick Mk2 Spot	32 channel . .	32 .
2	337	2107	Chauvet	Maverick Mk2 Spot	32 channel . .	32 .
2	501	1	generic	2 x ACL fourbar (8 x Par64)	1 channel . .	1 .
2	502	2	generic	2 x ACL fourbar (8 x Par64)	1 channel . .	1 .
2	503	3	generic	2 x ACL fourbar (8 x Par64)	1 channel . .	1 .
3	1	1201	Chauvet	Maverick Mk2 Wash	standard/control = single	68 .
3	69	1202	Chauvet	Maverick Mk2 Wash	standard/control = single	68 .
3	137	1203	Chauvet	Maverick Mk2 Wash	standard/control = single	68 .
3	205	1204	Chauvet	Maverick Mk2 Wash	standard/control = single	68 .
3	273	2201	Chauvet	Maverick Mk2 Spot	32 channel . .	32 .
3	305	2202	Chauvet	Maverick Mk2 Spot	32 channel . .	32 .
3	337	2203	Chauvet	Maverick Mk2 Spot	32 channel . .	32 .
4	1	1204	Chauvet	Maverick Mk2 Wash	standard/control = single	68 .
4	69	1205	Chauvet	Maverick Mk2 Wash	standard/control = single	68 .
4	137	1206	Chauvet	Maverick Mk2 Wash	standard/control = single	68 .
4	205	2204	Chauvet	Maverick Mk2 Spot	32 channel . .	32 .
4	237	2205	Chauvet	Maverick Mk2 Spot	32 channel . .	32 .
4	269	2206	Chauvet	Maverick Mk2 Spot	32 channel . .	32 .
5	1	1501	Chauvet	Rogue R2x Wash	22 channel . .	22 .
5	23	1502	Chauvet	Rogue R2x Wash	22 channel . .	22 .
5	45	1503	Chauvet	Rogue R2x Wash	22 channel . .	22 .
5	67	1504	Chauvet	Rogue R2x Wash	22 channel . .	22 .
5	89	1505	Chauvet	Rogue R2x Wash	22 channel . .	22 .
5	111	1506	Chauvet	Rogue R2x Wash	22 channel . .	22 .
5	133	1601	Chauvet	Rogue R2x Wash	22 channel . .	22 .
5	155	1602	Chauvet	Rogue R2x Wash	22 channel . .	22 .
5	177	1603	Chauvet	Rogue R2x Wash	22 channel . .	22 .
5	199	1604	Chauvet	Rogue R2x Wash	22 channel . .	22 .
5	221	1605	Chauvet	Rogue R2x Wash	22 channel . .	22 .
5	243	1606	Chauvet	Rogue R2x Wash	22 channel . .	22 .
5	265	1701	Chauvet	Rogue R2x Wash	22 channel . .	22 .
5	287	1702	Chauvet	Rogue R2x Wash	22 channel . .	22 .
5	309	1703	Chauvet	Rogue R2x Wash	22 channel . .	22 .
5	331	1704	Chauvet	Rogue R2x Wash	22 channel . .	22 .
5	353	1705	Chauvet	Rogue R2x Wash	22 channel . .	22 .
5	375	1706	Chauvet	Rogue R2x Wash	22 channel . .	22 .

(*) = check with pre-production for availability

DMX	ID	FIXTURE				
adress	channel	fixture	manufacturer	type	mode	footprint *
6 .	1 1	1801	Chauvet	Rogue R2x Wash	22 channel	. . 22 .
6 .	23 2	1802	Chauvet	Rogue R2x Wash	22 channel	. . 22 .
6 .	45 3	1803	Chauvet	Rogue R2x Wash	22 channel	. . 22 .
6 .	67 4	1804	Chauvet	Rogue R2x Wash	22 channel	. . 22 .
6 .	89 5	1805	Chauvet	Rogue R2x Wash	22 channel	. . 22 .
6 .	111 6	1806	Chauvet	Rogue R2x Wash	22 channel	. . 22 .
7	1	7101	Chauvet	ColorStrike M	97 channel	. . 97 .
7	98	7102	Chauvet	ColorStrike M	97 channel	. . 97 .
7	195	7103	Chauvet	ColorStrike M	97 channel	. . 97 .
7	292	7104	Chauvet	ColorStrike M	97 channel	. . 97 .
8	1	7401	Chauvet	ColorStrike M	97 channel	. . 97 .
8	98	7402	Chauvet	ColorStrike M	97 channel	. . 97 .
8	195	7403	Chauvet	ColorStrike M	97 channel	. . 97 .
8	292	7404	Chauvet	ColorStrike M	97 channel	. . 97 .
9	1	7501	Chauvet	ColorStrike M	97 channel	. . 97 .
9	98	7502	Chauvet	ColorStrike M	97 channel	. . 97 .
9	195	7503	Chauvet	ColorStrike M	97 channel	. . 97 .
9	292	7504	Chauvet	ColorStrike M	97 channel	. . 97 .
10	1	7701	Chauvet	ColorStrike M	97 channel	. . 97 .
10	98	7702	Chauvet	ColorStrike M	97 channel	. . 97 .
10	195	7703	Chauvet	ColorStrike M	97 channel	. . 97 .
10	292	7704	Chauvet	ColorStrike M	97 channel	. . 97 .
11	1	6601	Robe	Robin Tetra 2	4: Pixel RGBW	. . 115 .
11	116	6602	Robe	Robin Tetra 2	4: Pixel RGBW	. . 115 .
11	231	6603	Robe	Robin Tetra 2	4: Pixel RGBW	. . 115 .
11	346	6604	Robe	Robin Tetra 2	4: Pixel RGBW	. . 115 .
12	1 1	8981	Chauvet	COLORado Panel	11 channel	. . 11 .
12	12 2	8982	Chauvet	COLORado Panel	11 channel	. . 11 .
12	23 3	8983	Chauvet	COLORado Panel	11 channel	. . 11 .
12	34 4	8984	Chauvet	COLORado Panel	11 channel	. . 11 .
12	45 5	8985	Chauvet	COLORado Panel	11 channel	. . 11 .
12	56 6	8986	Chauvet	COLORado Panel	11 channel	. . 11 .

(*) = check with pre-production for availability


-  Color Strike M (25)
-  Moving Head Wash:
18 x Rogue R2X Wash
-  Conventional:
3 x 8 Par 64 ACL
-  Moving Head Wash:
15 x Maverick MK2 Wash
-  Moving Head Spot:
13 x Maverick MK2 Spot
-  Moving LED Batten:
4 x Robin Tetra2
-  Static LED Wash:
6 x COLORado Panel Q40

Control:
 1 x MA Lighting GrandMA 3 Full Size
 - 20480 parameters
 1 x Luminex GigaCore 14R Fiber Switch
 3 x ELC Lighting dmxLAN Node GBx 8
 - all lighting controlled by sACN



Atmosphere:
 2 x MDG AtMe
 2 x HazeBase High Power

IP-adresses:


house console:	192.168.021.011	
touring console:	192.168.021.xxx	
submask:	255.255.255.000	
xLAN Node8	201:	192.168.021.201 Stage 1
	202:	192.168.021.202 Stage 2
	203:	192.168.021.203 Stage 3
	251:	192.168.021.251 FoH

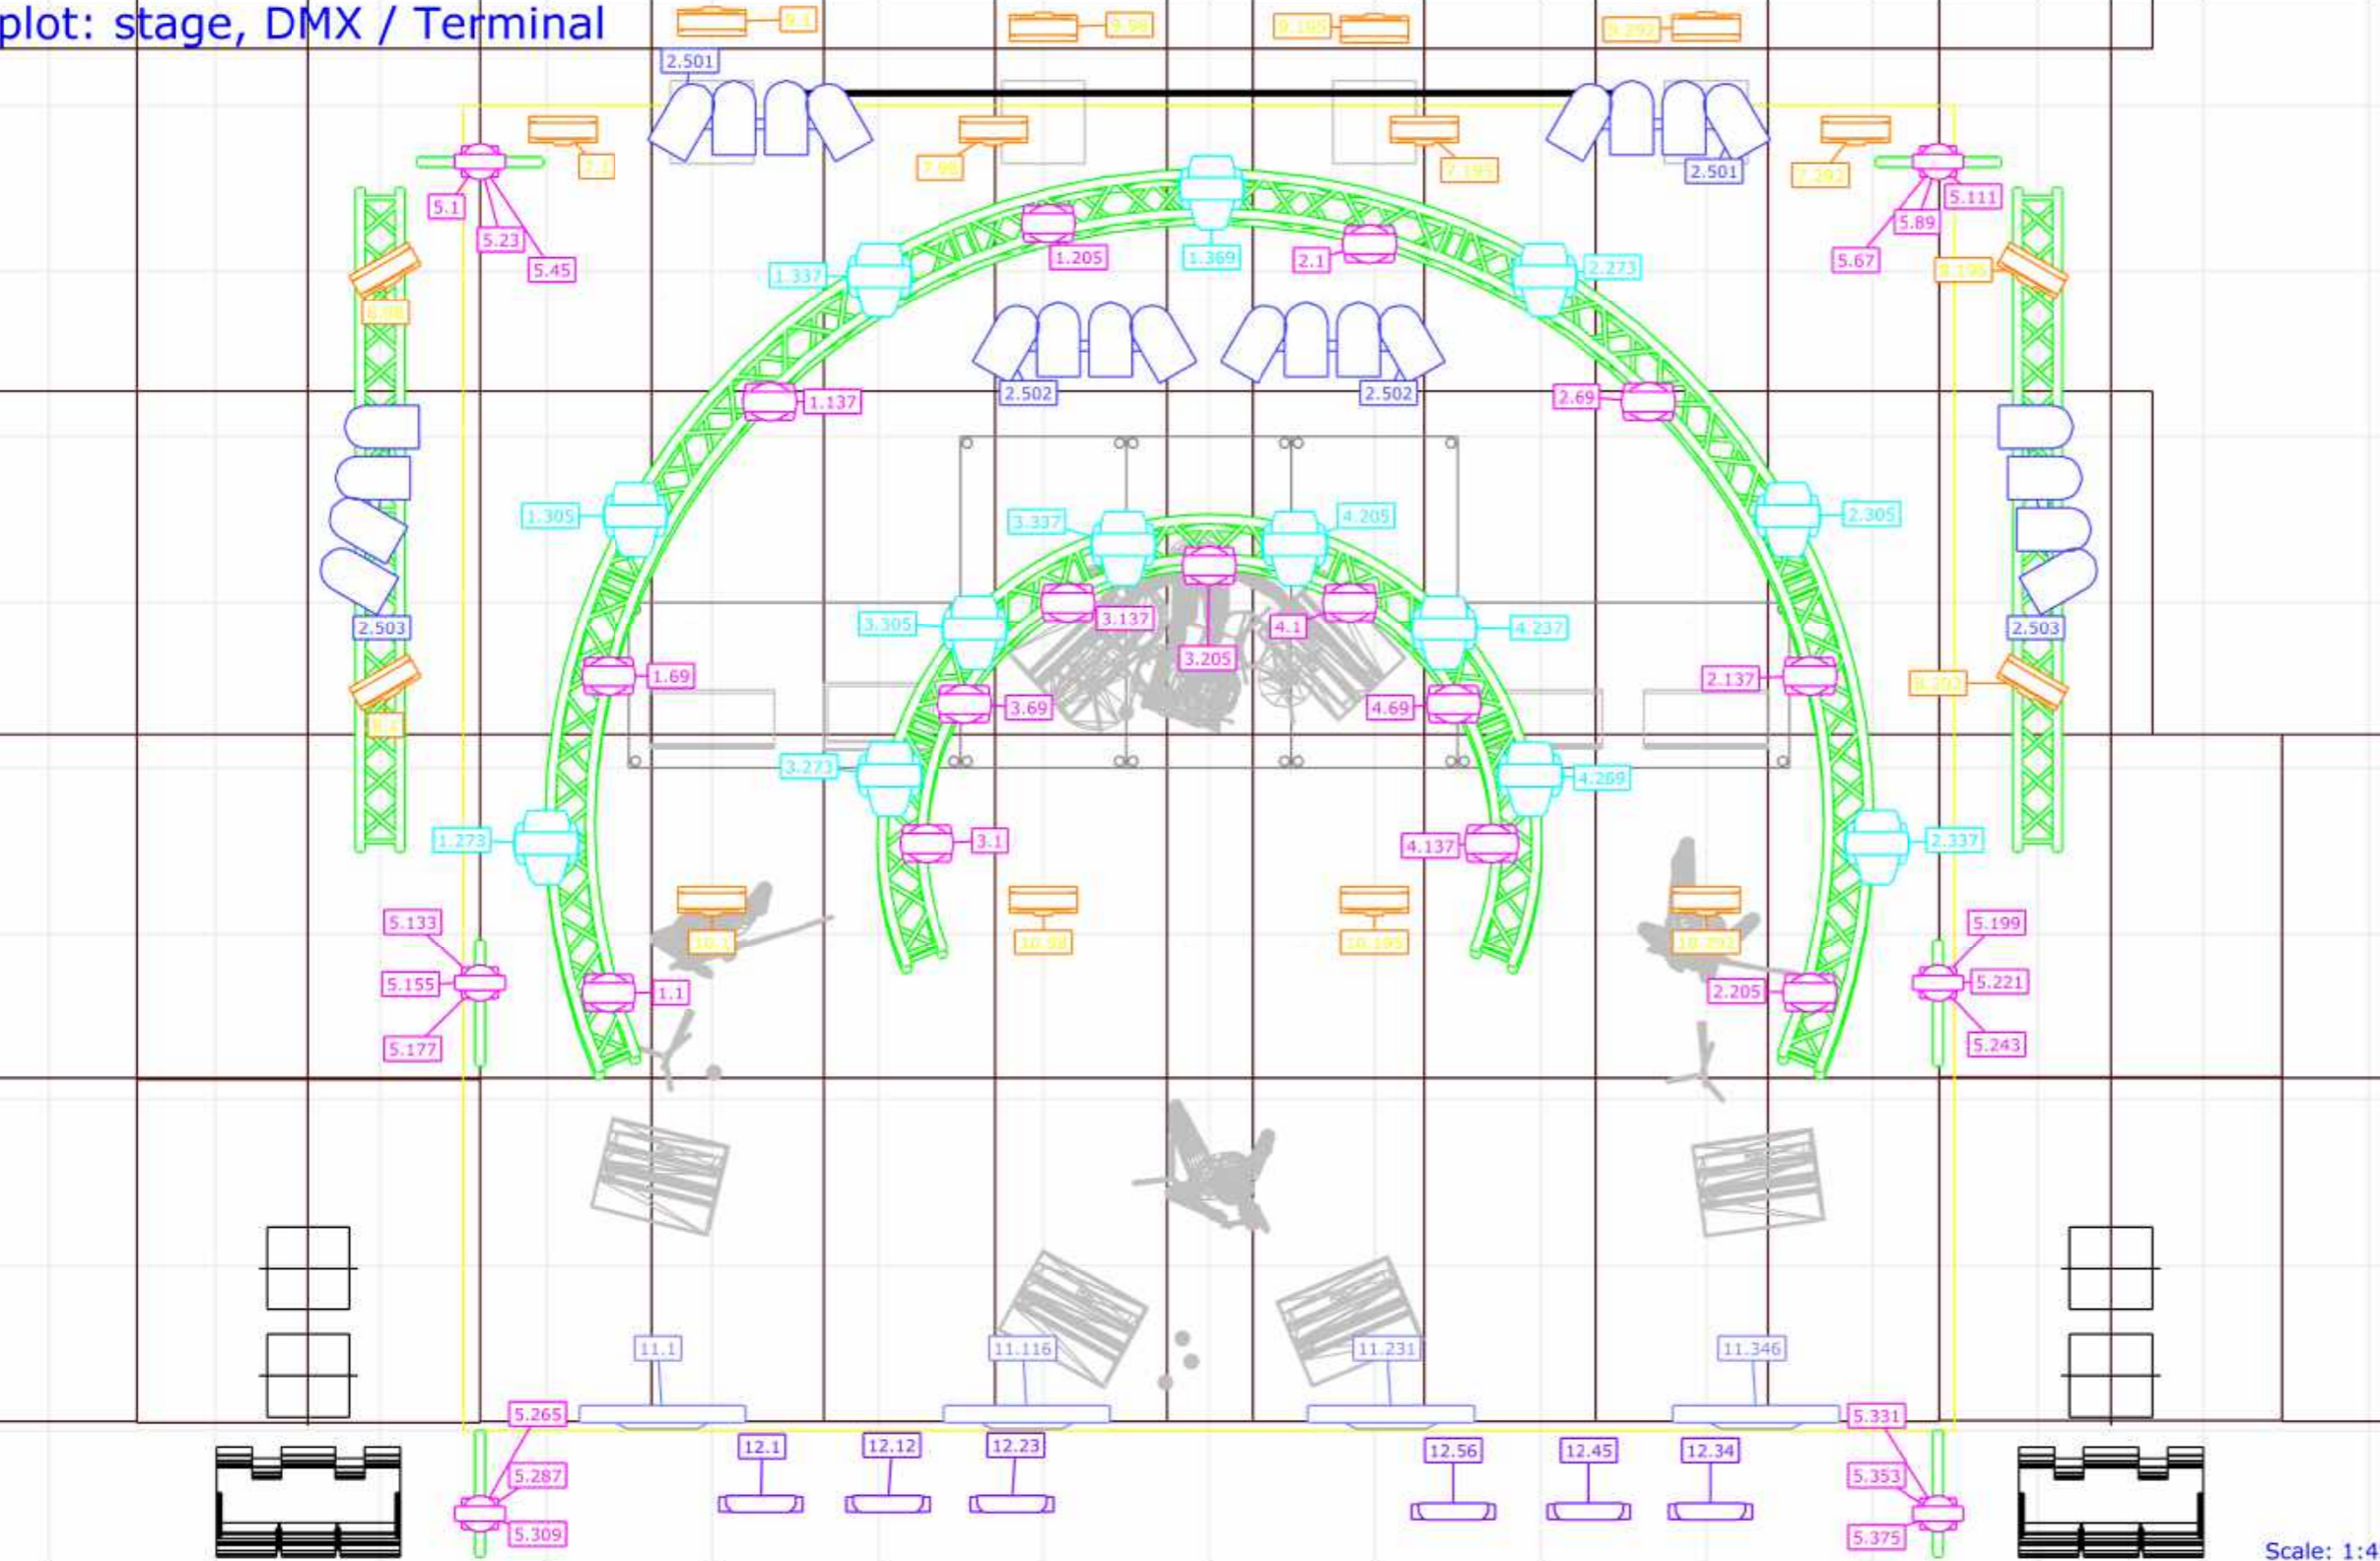

Scale: 1:45

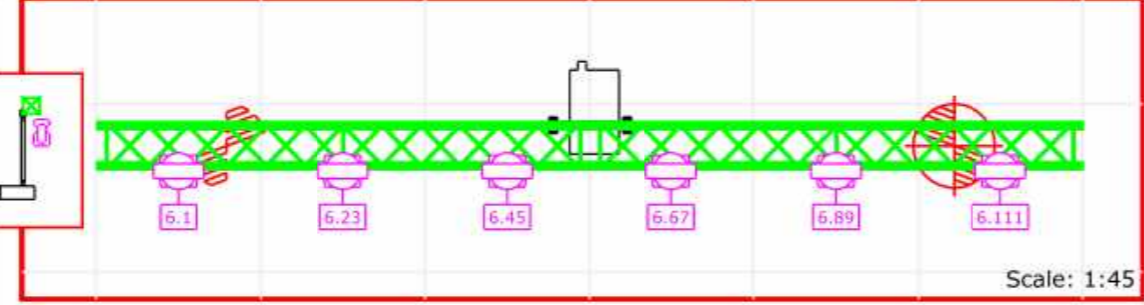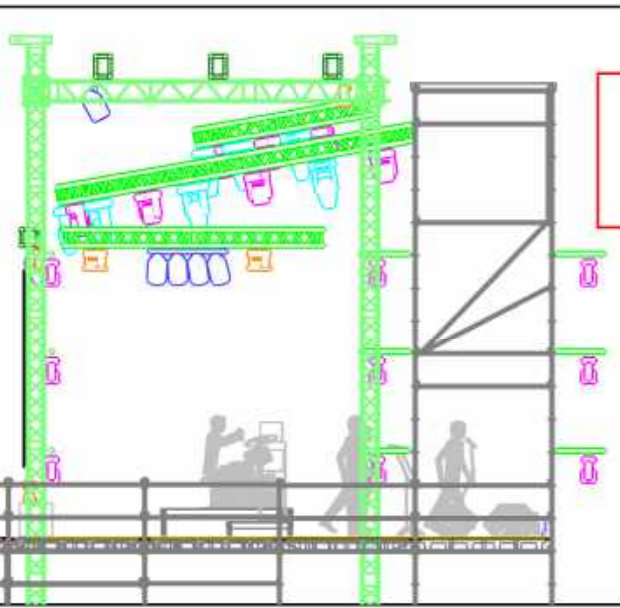

Scale: 1:45

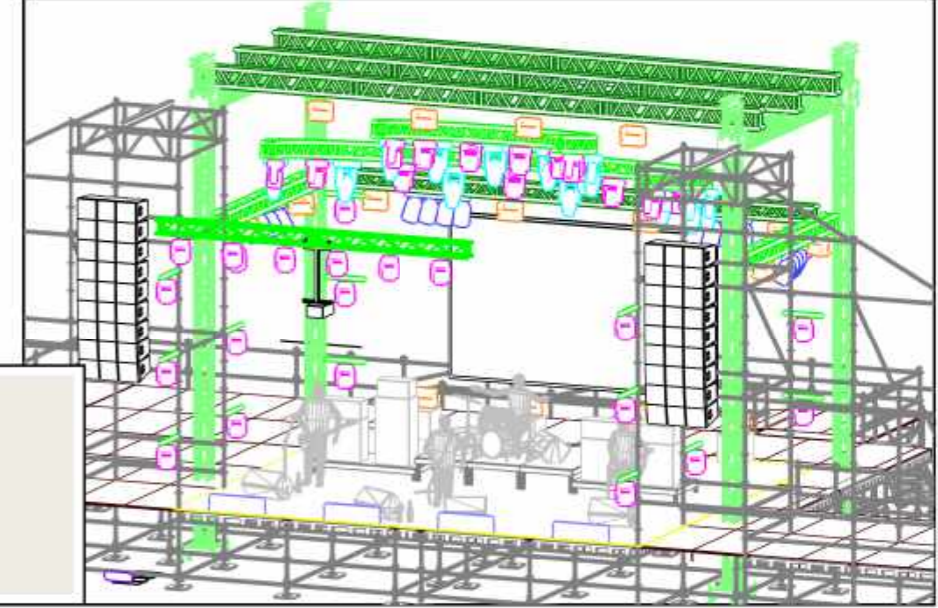

Project	Roadburn 2023	Project location	Koepelhal, Spoorzone, Tilburg
Drawing version	20230330	Drawing author	DutchGuy Design / Erik Steijvers
		Project date	2023-04-20/21/22/23

